


ROOF PANELS NOT SHOWN  
FOR CLARITY

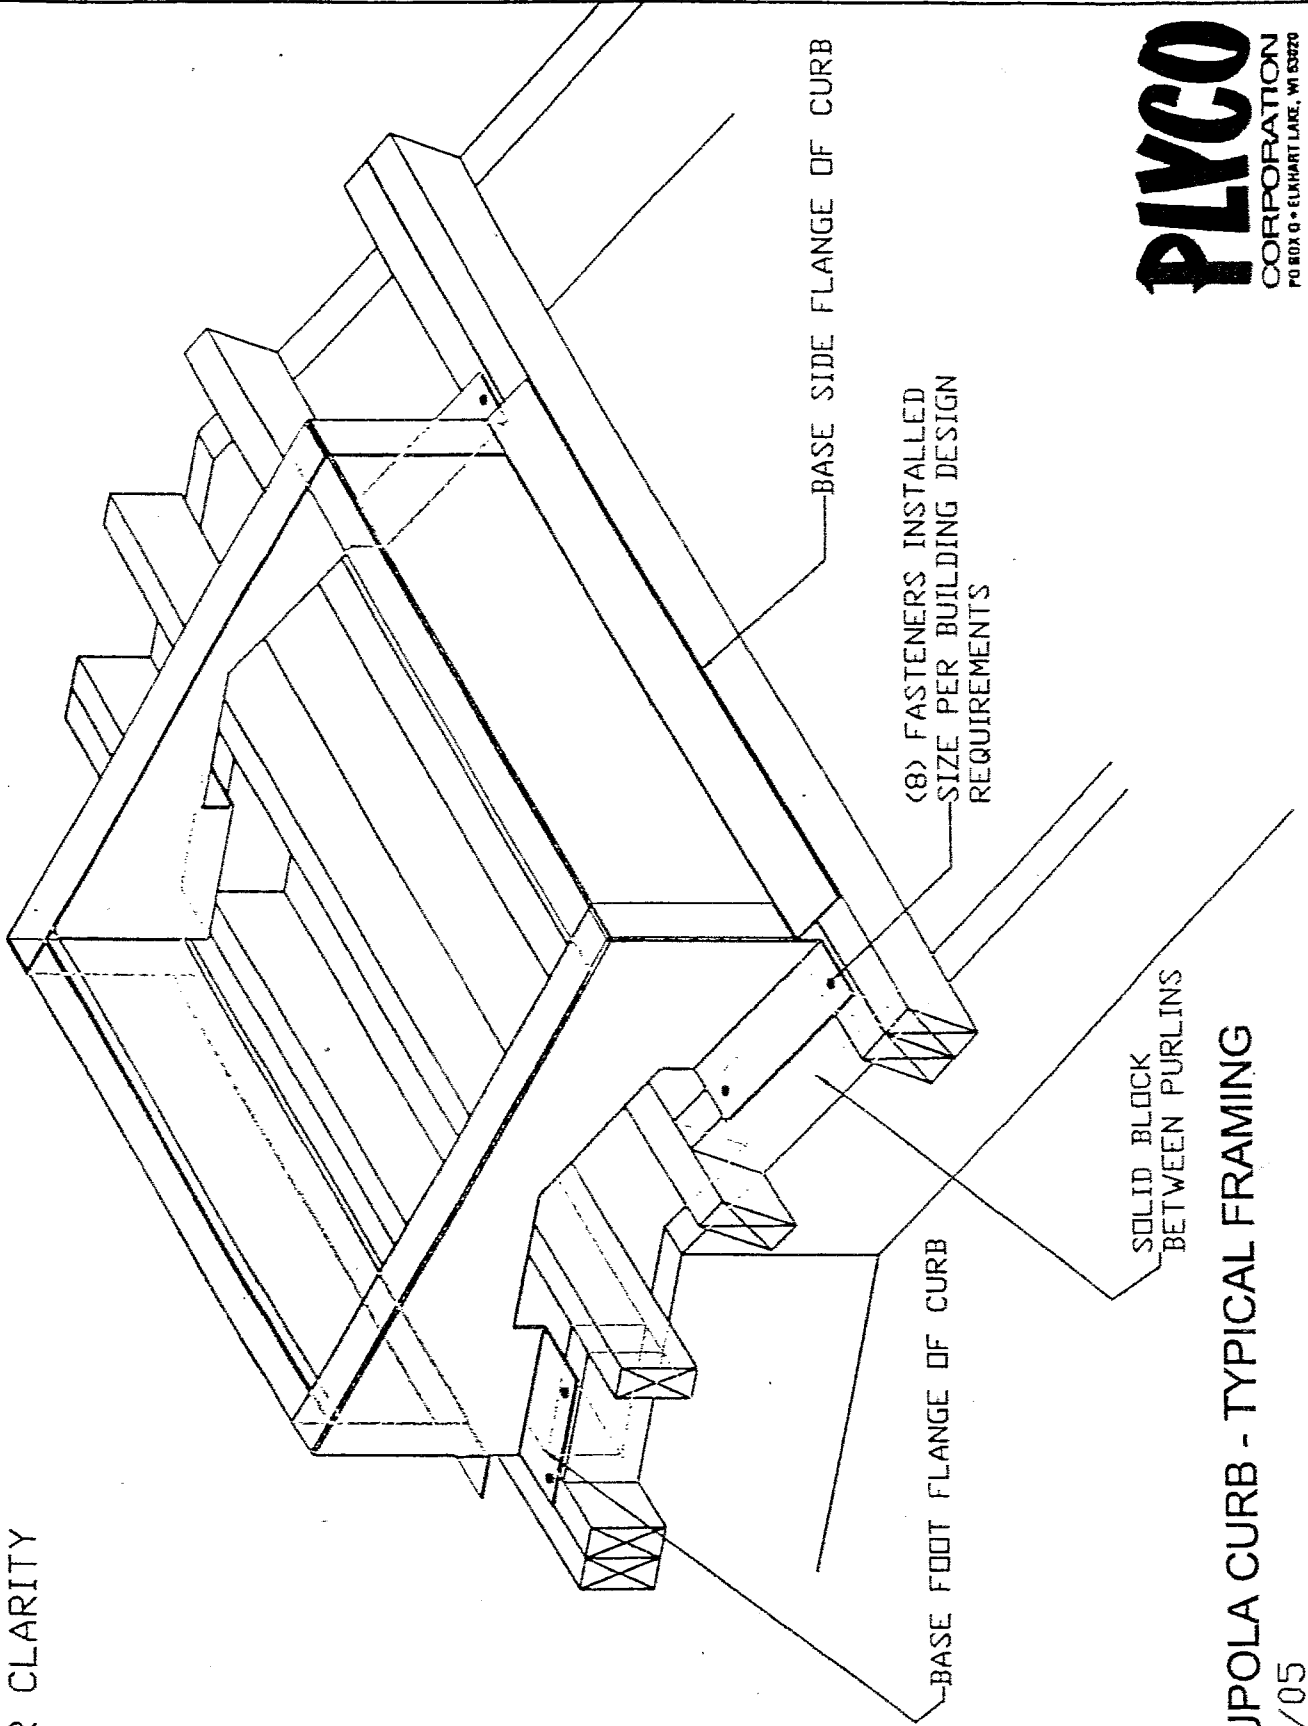

**PLYCO**  
CORPORATION  
PO BOX 9 • ELMHART LAKE, WI 53120

CUPOLA CURB - TYPICAL FRAMING

02/05